


SHEET:-

CENTERLINE

COLUMN DIMENSIONS = C1- 9"X1' C2- 9"X9"

PAGE @A3


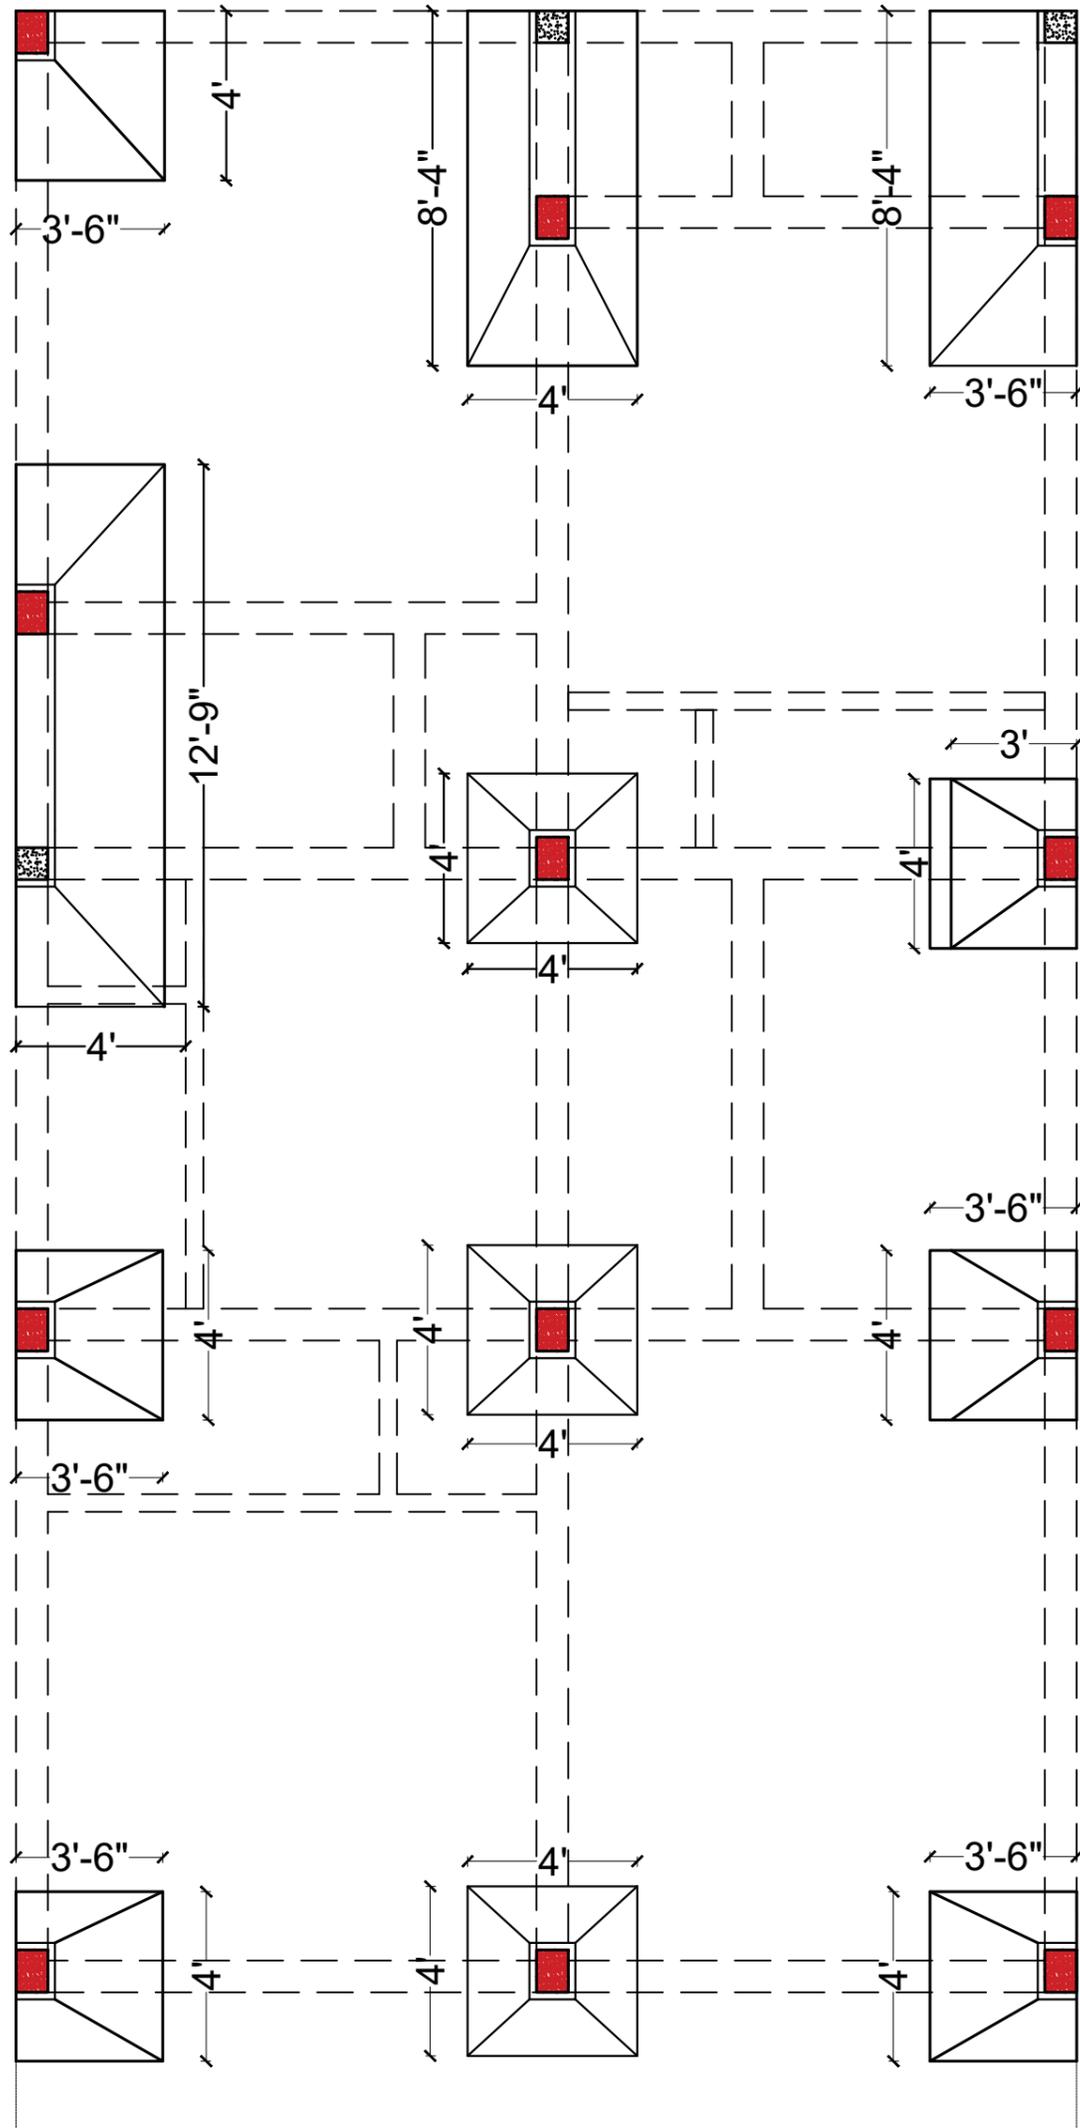




SHEET:-

COLUMN/FOUNDATION


COLUMN DIMENSIONS = C1- 9"X1' C2- 9"X9"

PAGE @A3

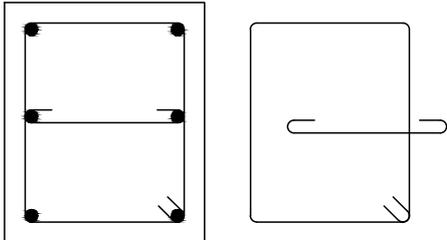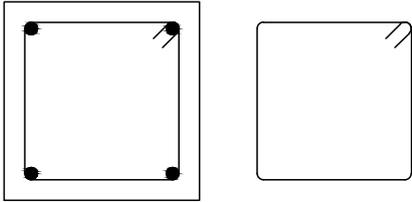		C1	
FOUNDATION TO TERRACE	SIZE	0'-9"X1'-0"	
	MIX	M25	
	MAIN REINF.	4-16Ø 2-12Ø	
	STRPS.	Ø8@100&Ø8@150c/c 1SET OF 4 STRPS.	
		C2	
FOUNDATION TO TERRACE	SIZE	0'-9"X0'-9"	
	MIX	M25	
	MAIN REINF.	4-16Ø	
	STRPS.	Ø8@100&Ø8@150c/c 1SET OF 4 STRPS.	

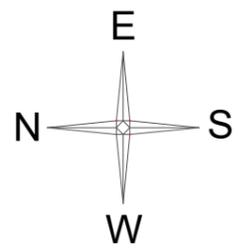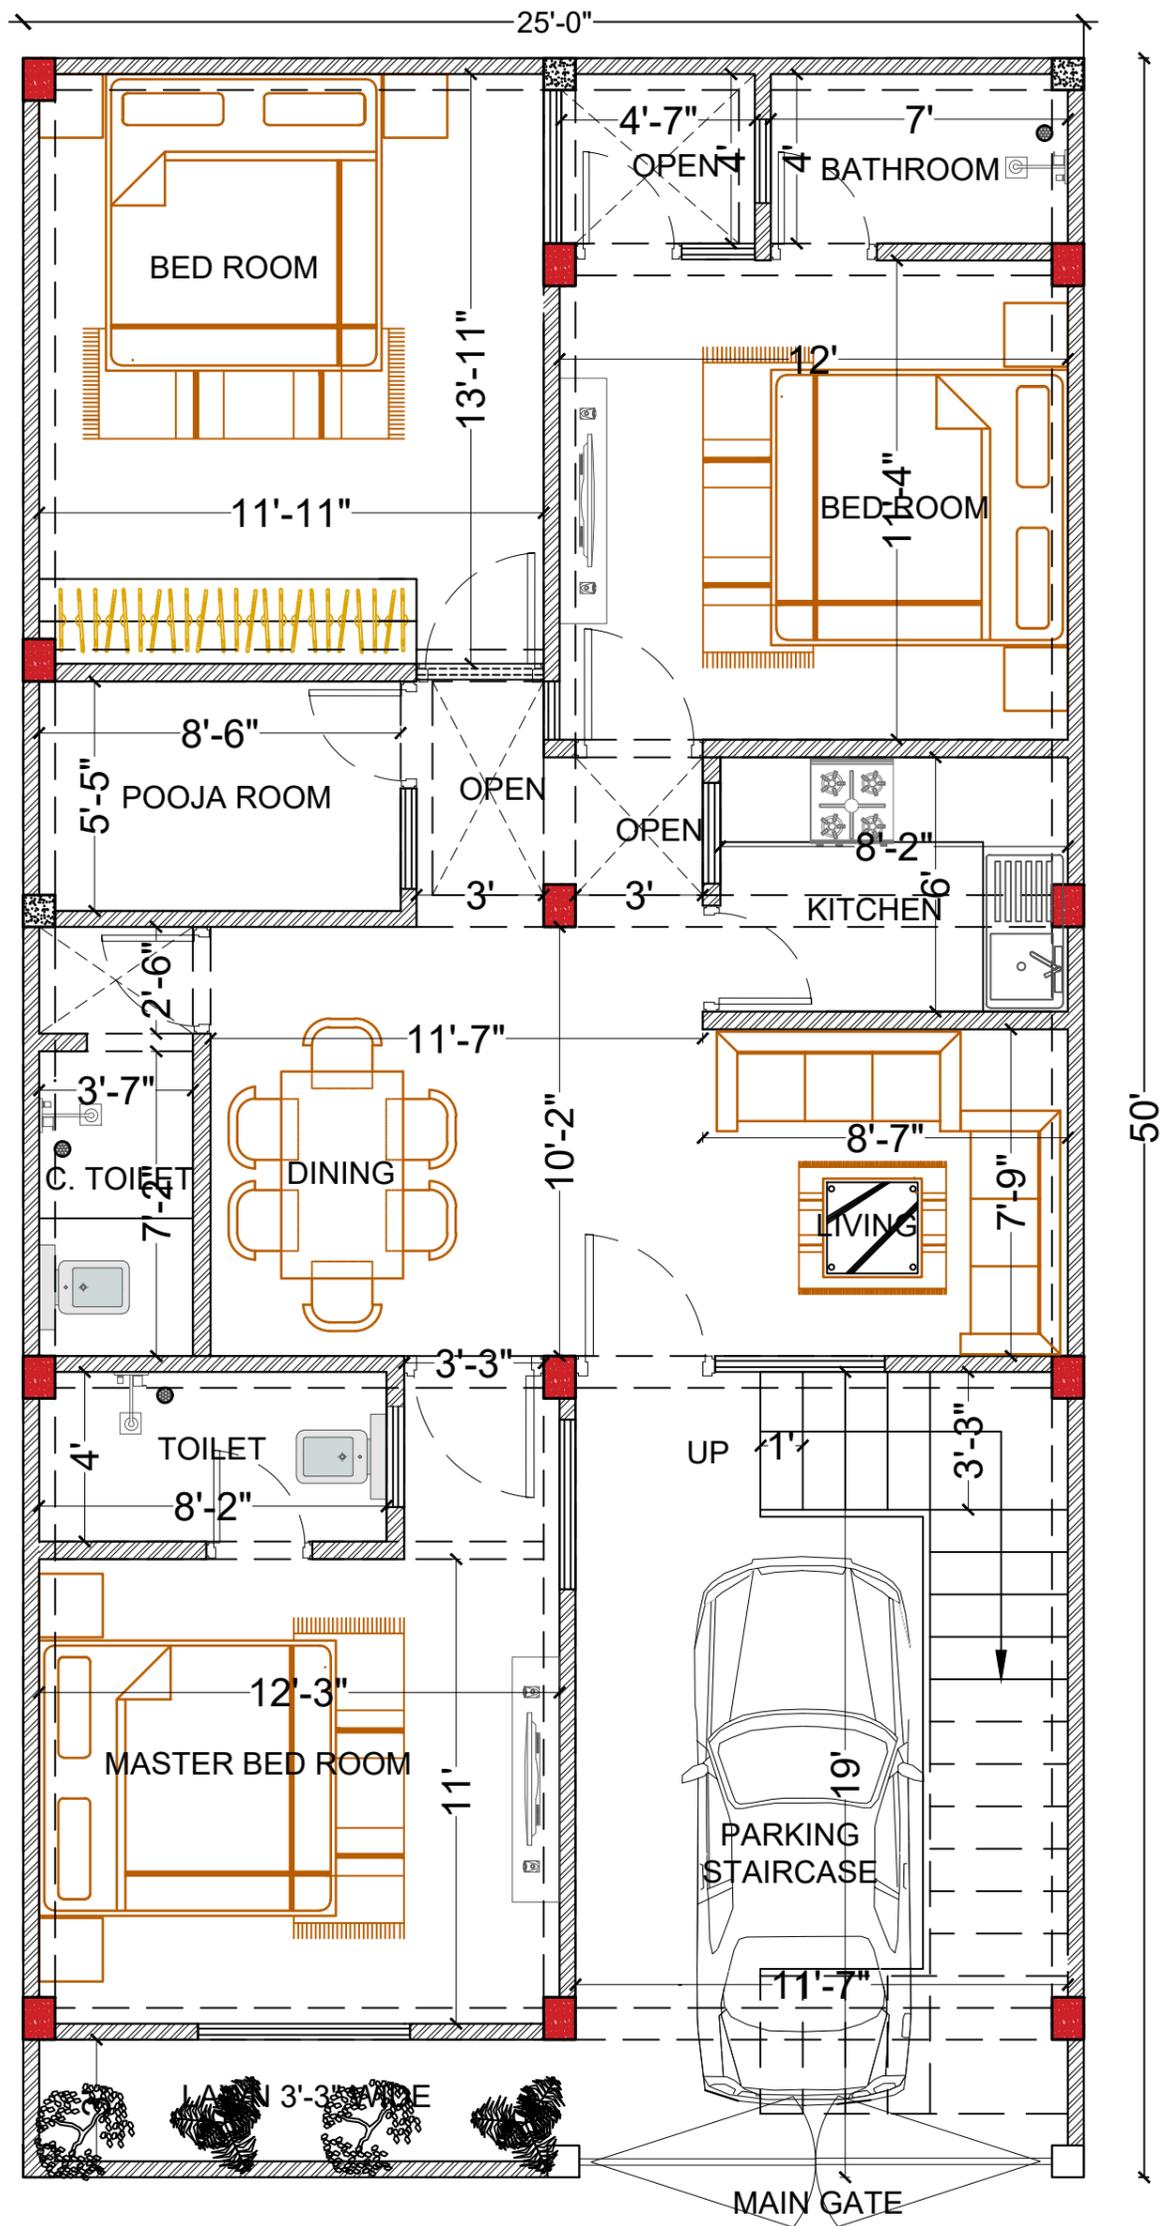

PLAN:-
 GROUND FLOOR
 PAGE @A3
 ALL WALL THICKNESS, 5"

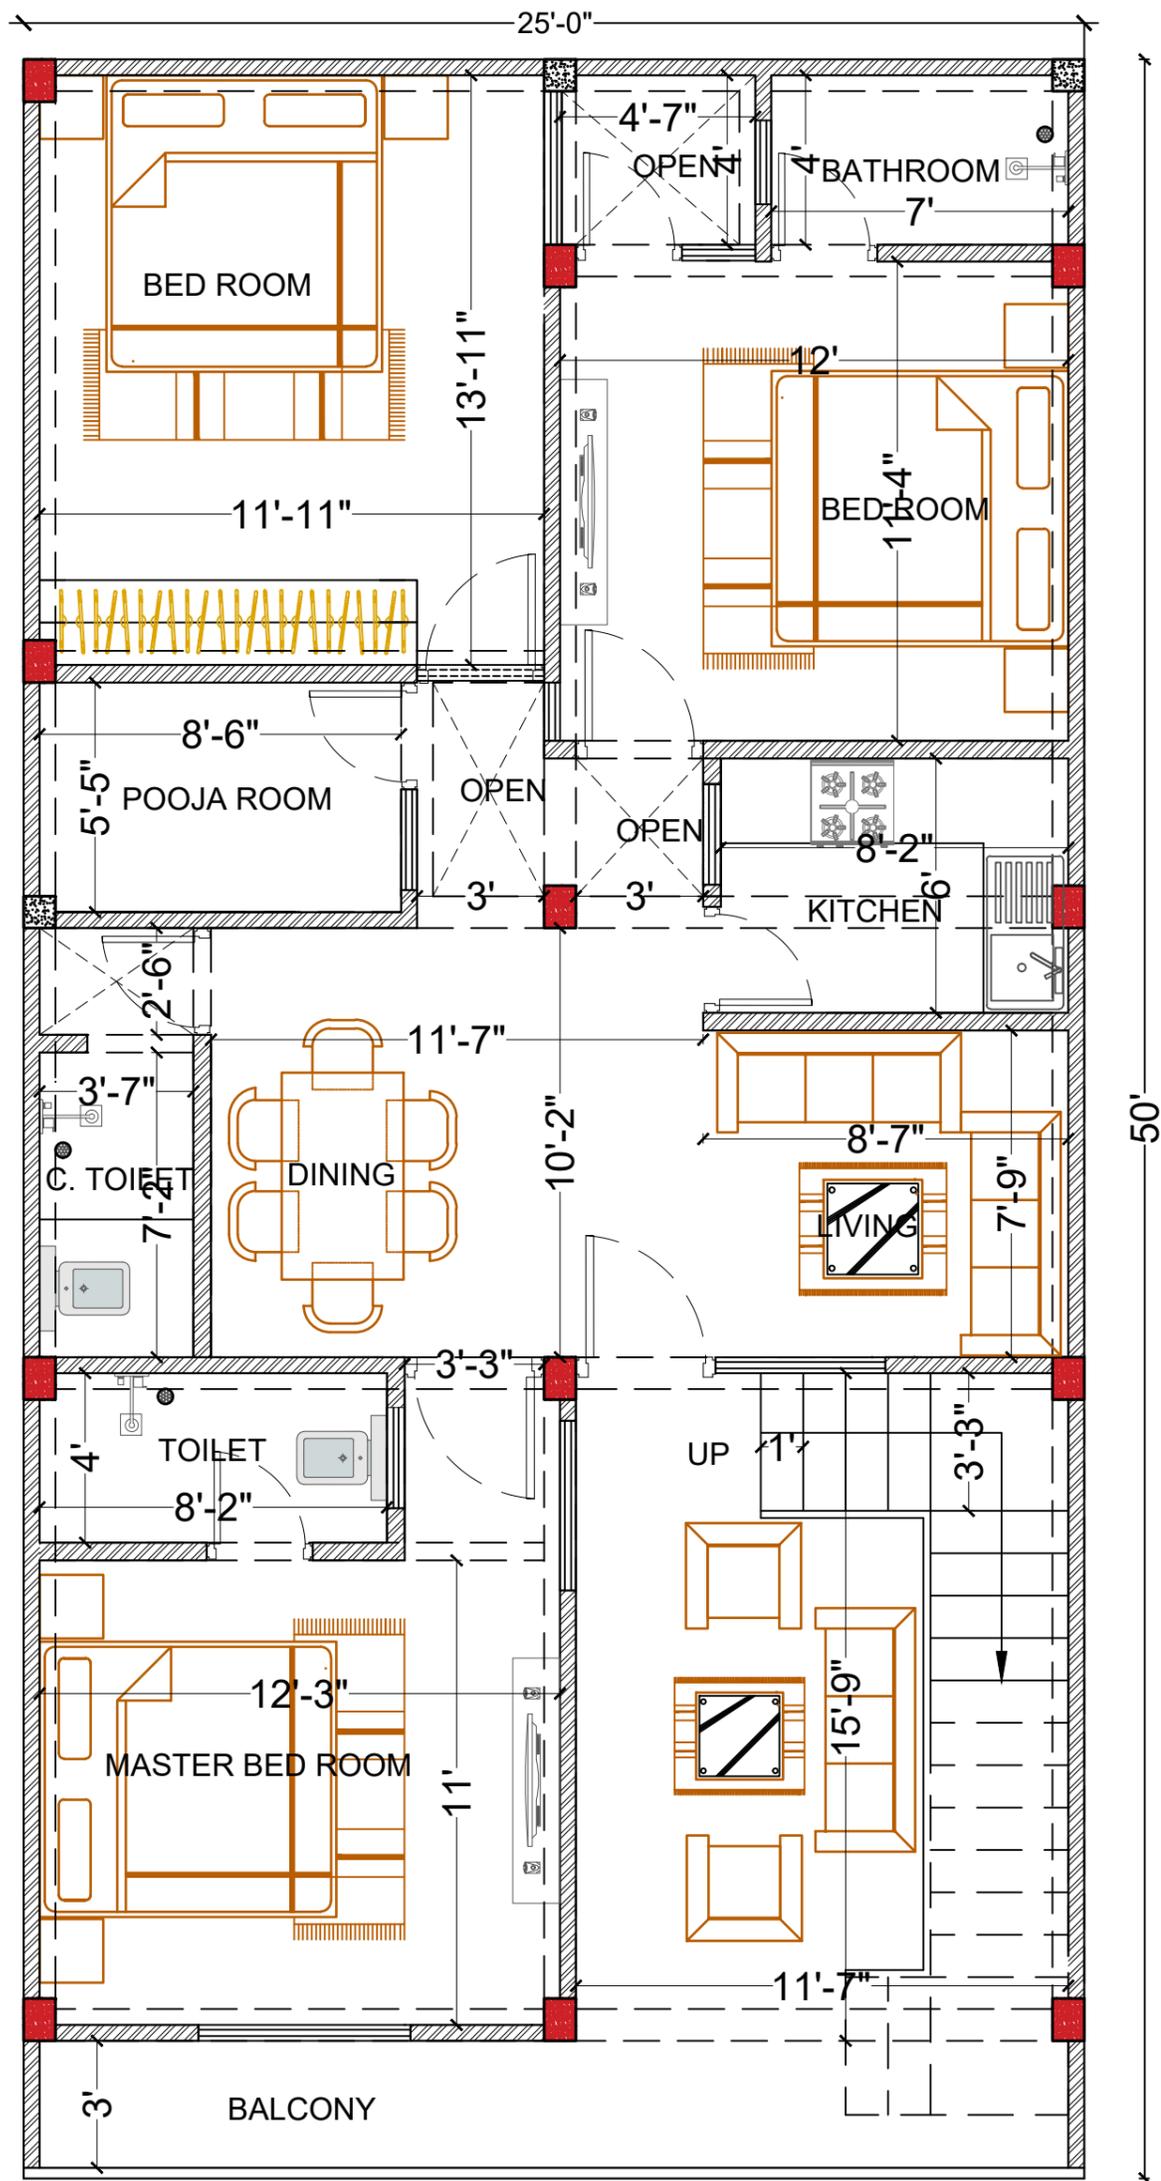

SHEET:-
 FIRST FLOOR PLAN
 PAGE @A3
 ALL WALL THICKNESS, 5"