


SHEET:-

CENTERLINE

COLUMN DIMENSIONS = C1- 9"X15"    C2- 9"X9"

PAGE @A3

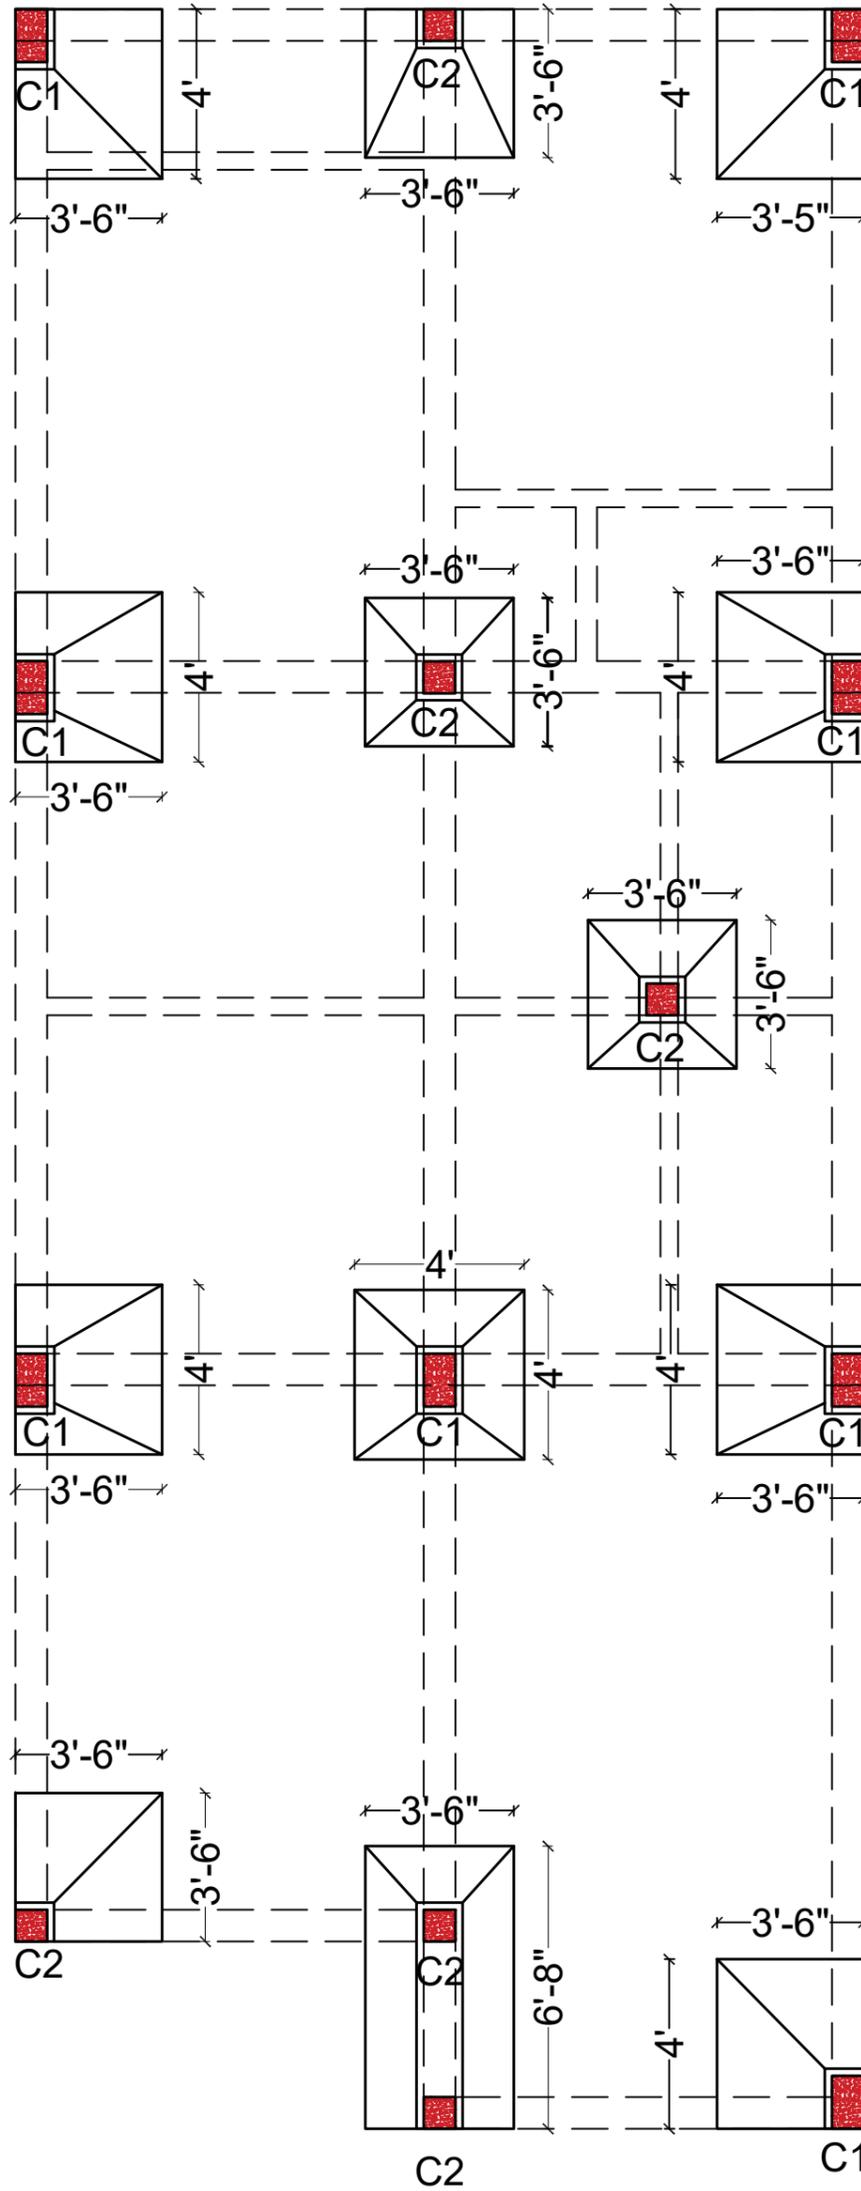


**SHEET:-**

COLUMN/FOUNDATION

COLUMN DIMENSIONS = C1- 9"X1'    C2- 9"X9"

PAGE @A3


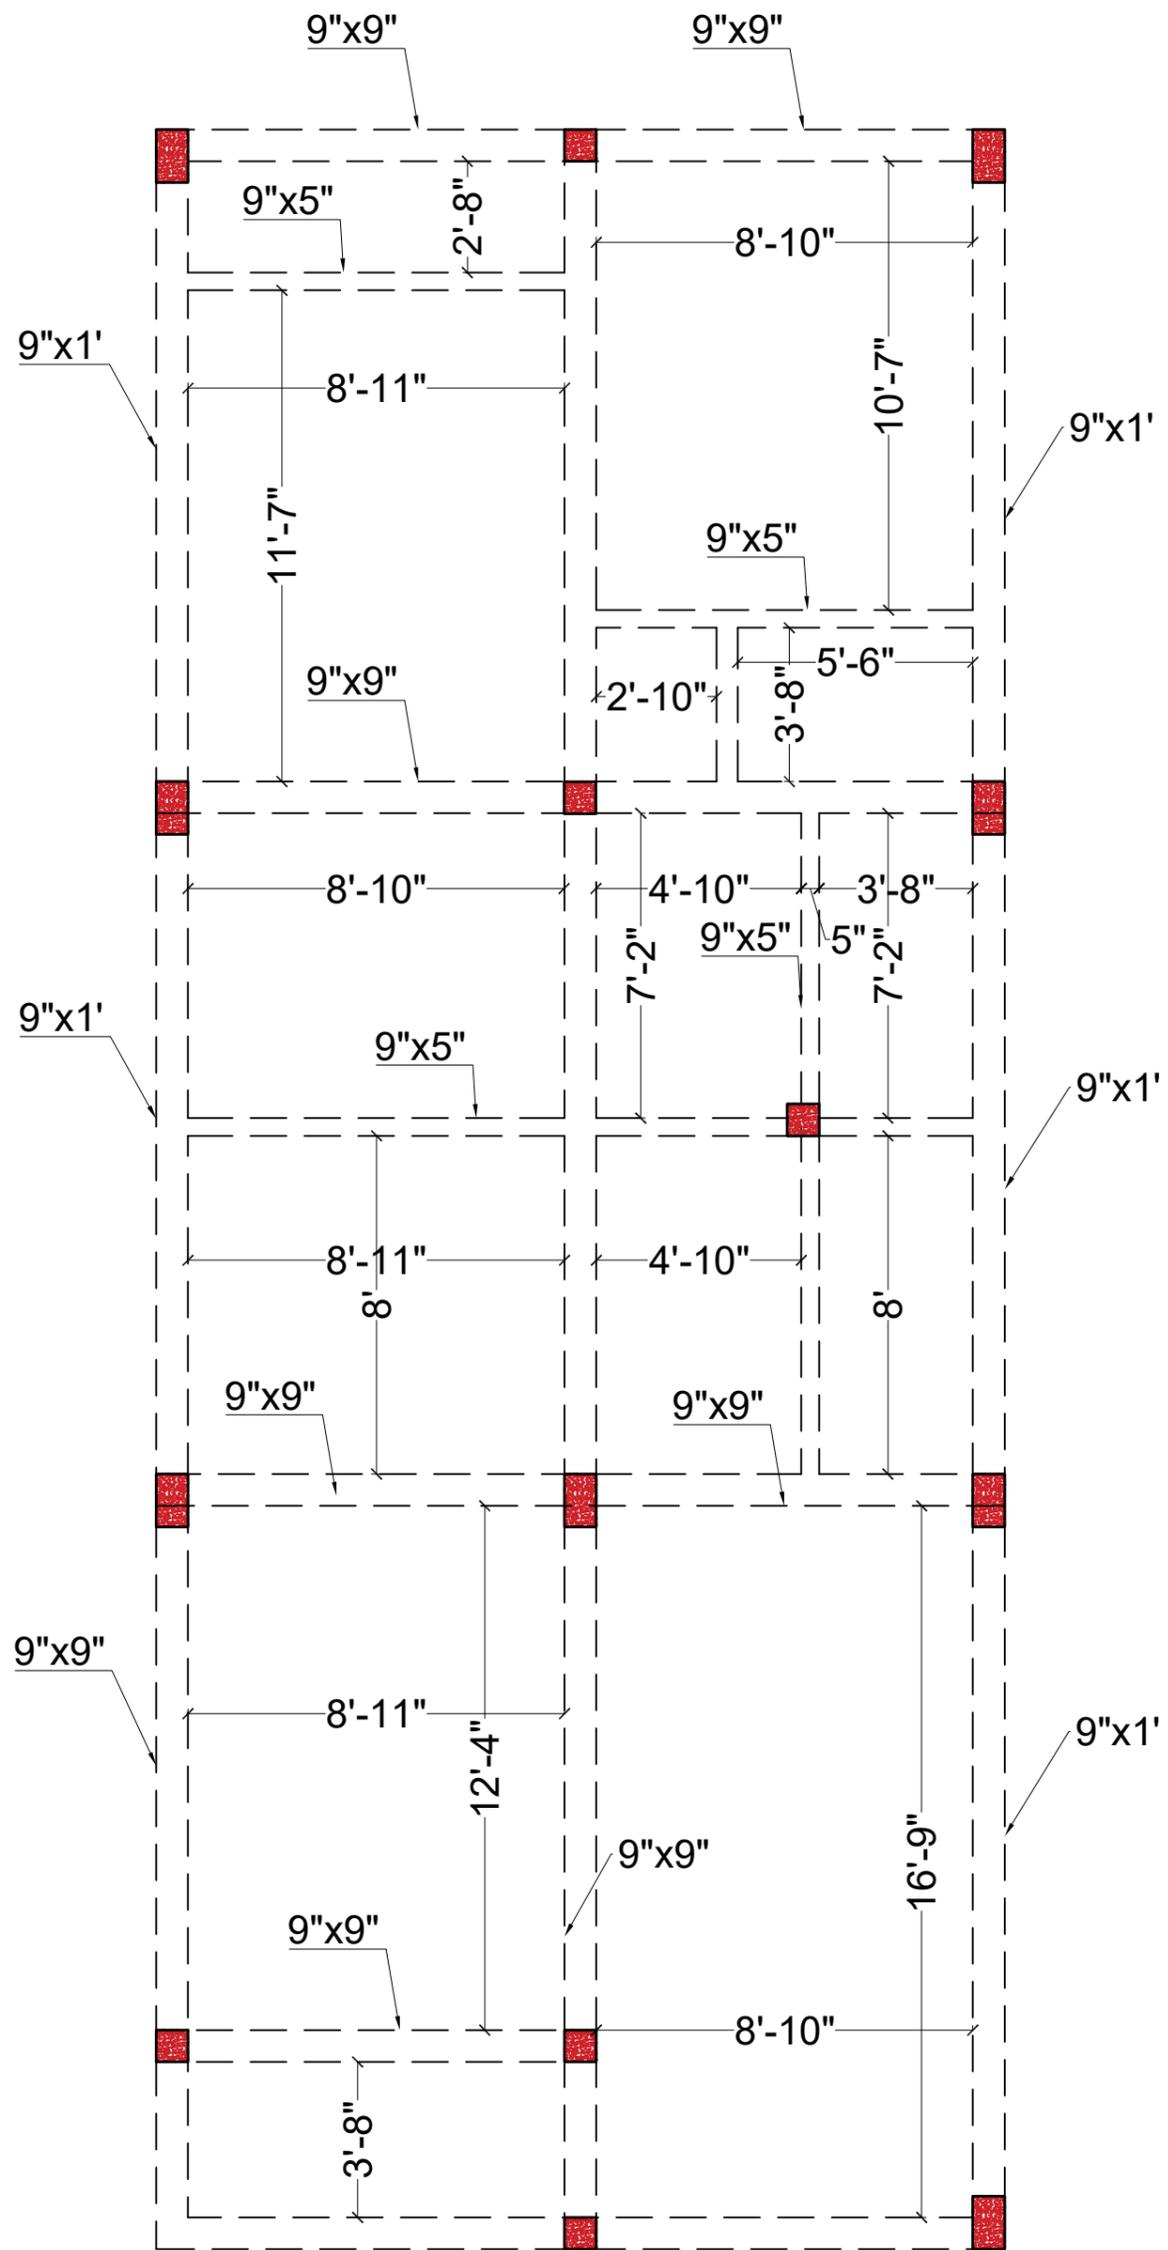



**SHEET:-**

PLINTH BEAM DIRECTION


BEAM 9"x1' - 9"x9" - 5"x9"


PAGE @A3

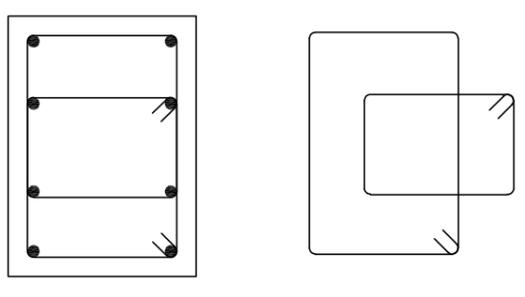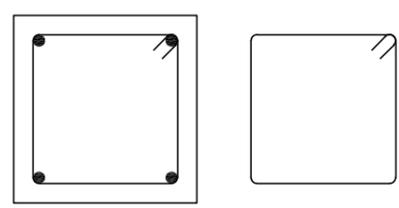		<b>C1</b>	
FOUNDATION TO TERRACE	SIZE	0'-9" X 1'-3"	
	MIX	M25	
	MAIN REINF.	4-16Ø 4-12Ø	
	STRPS.	Ø8@100&Ø8@150c/c 1SET OF 4 STRPS.	
		<b>C2</b>	
FOUNDATION TO TERRACE	SIZE	0'-9"X0'-9"	
	MIX	M25	
	MAIN REINF.	4-16Ø	
	STRPS.	Ø8@100&Ø8@150c/c 1SET OF 4 STRPS.	

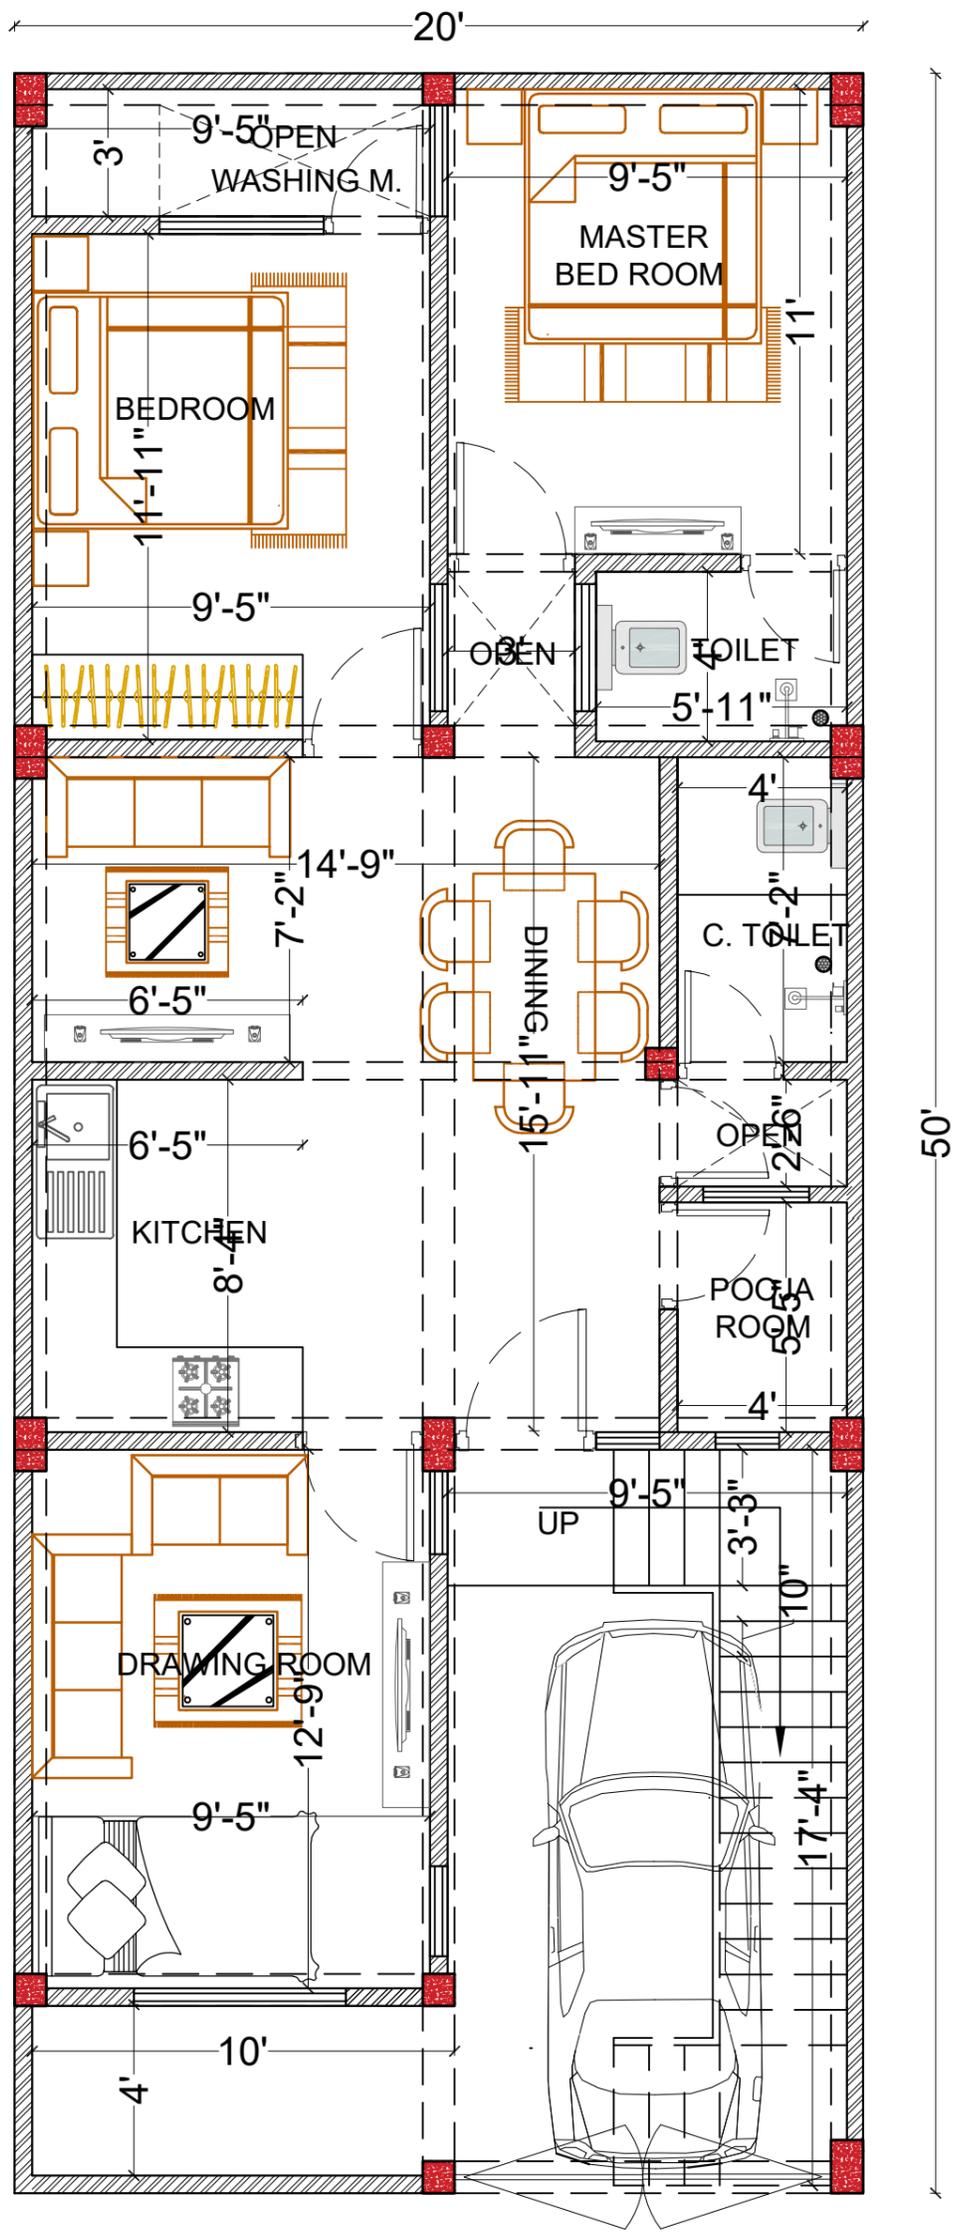

**SHEET:-**  
 GROUND FLOOR  
 ALL WALL THICKNESS, 5"  
 PAGE @A3

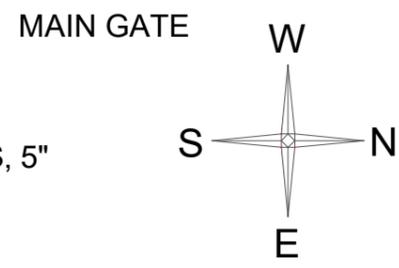

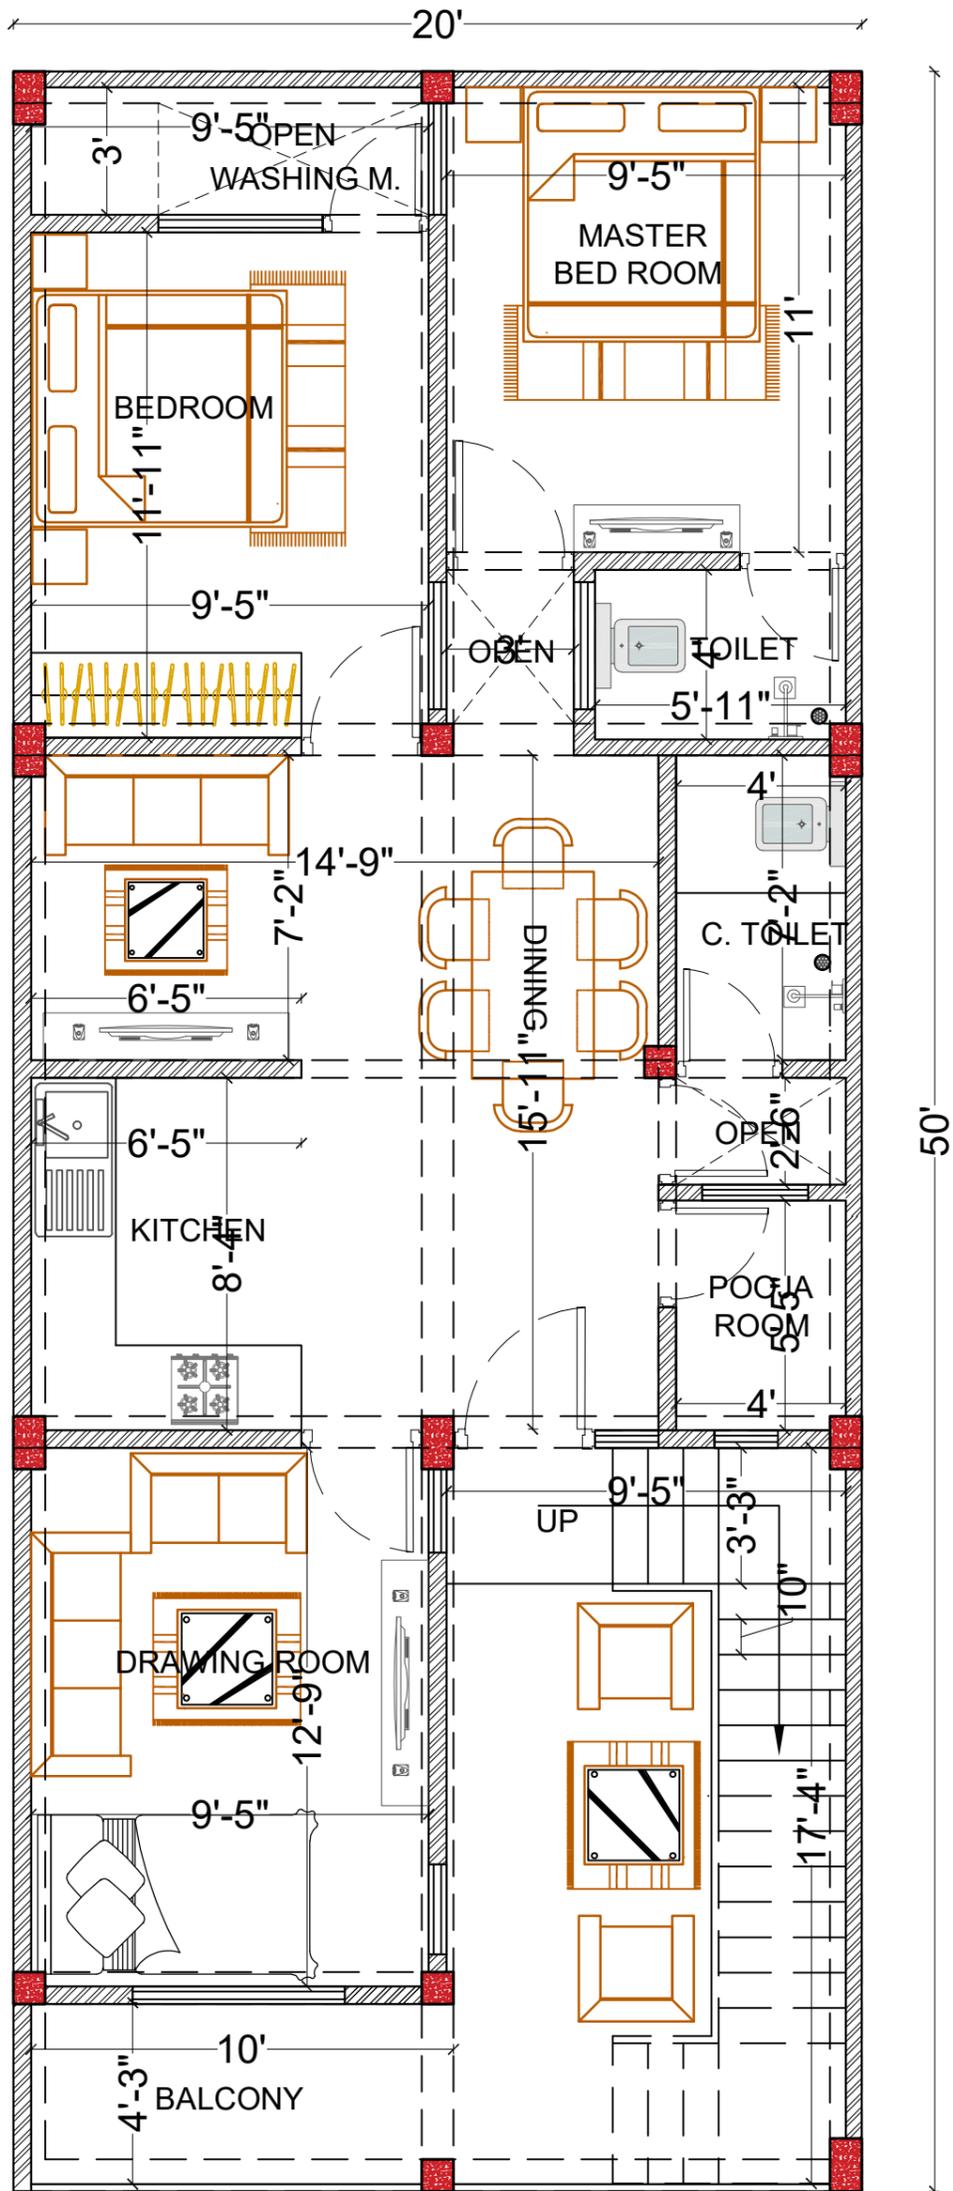

**SHEET:-**

FIRST FLOOR PLAN

ALL WALL THICKNESS, 5"

PAGE @A3