


EQUINOX SPACE DESIGN

SHEET:-

COLUMN DIMENSIONS = C1- 9"X1' C2- 9"X9"

CENTERLINE

PAGE @A3

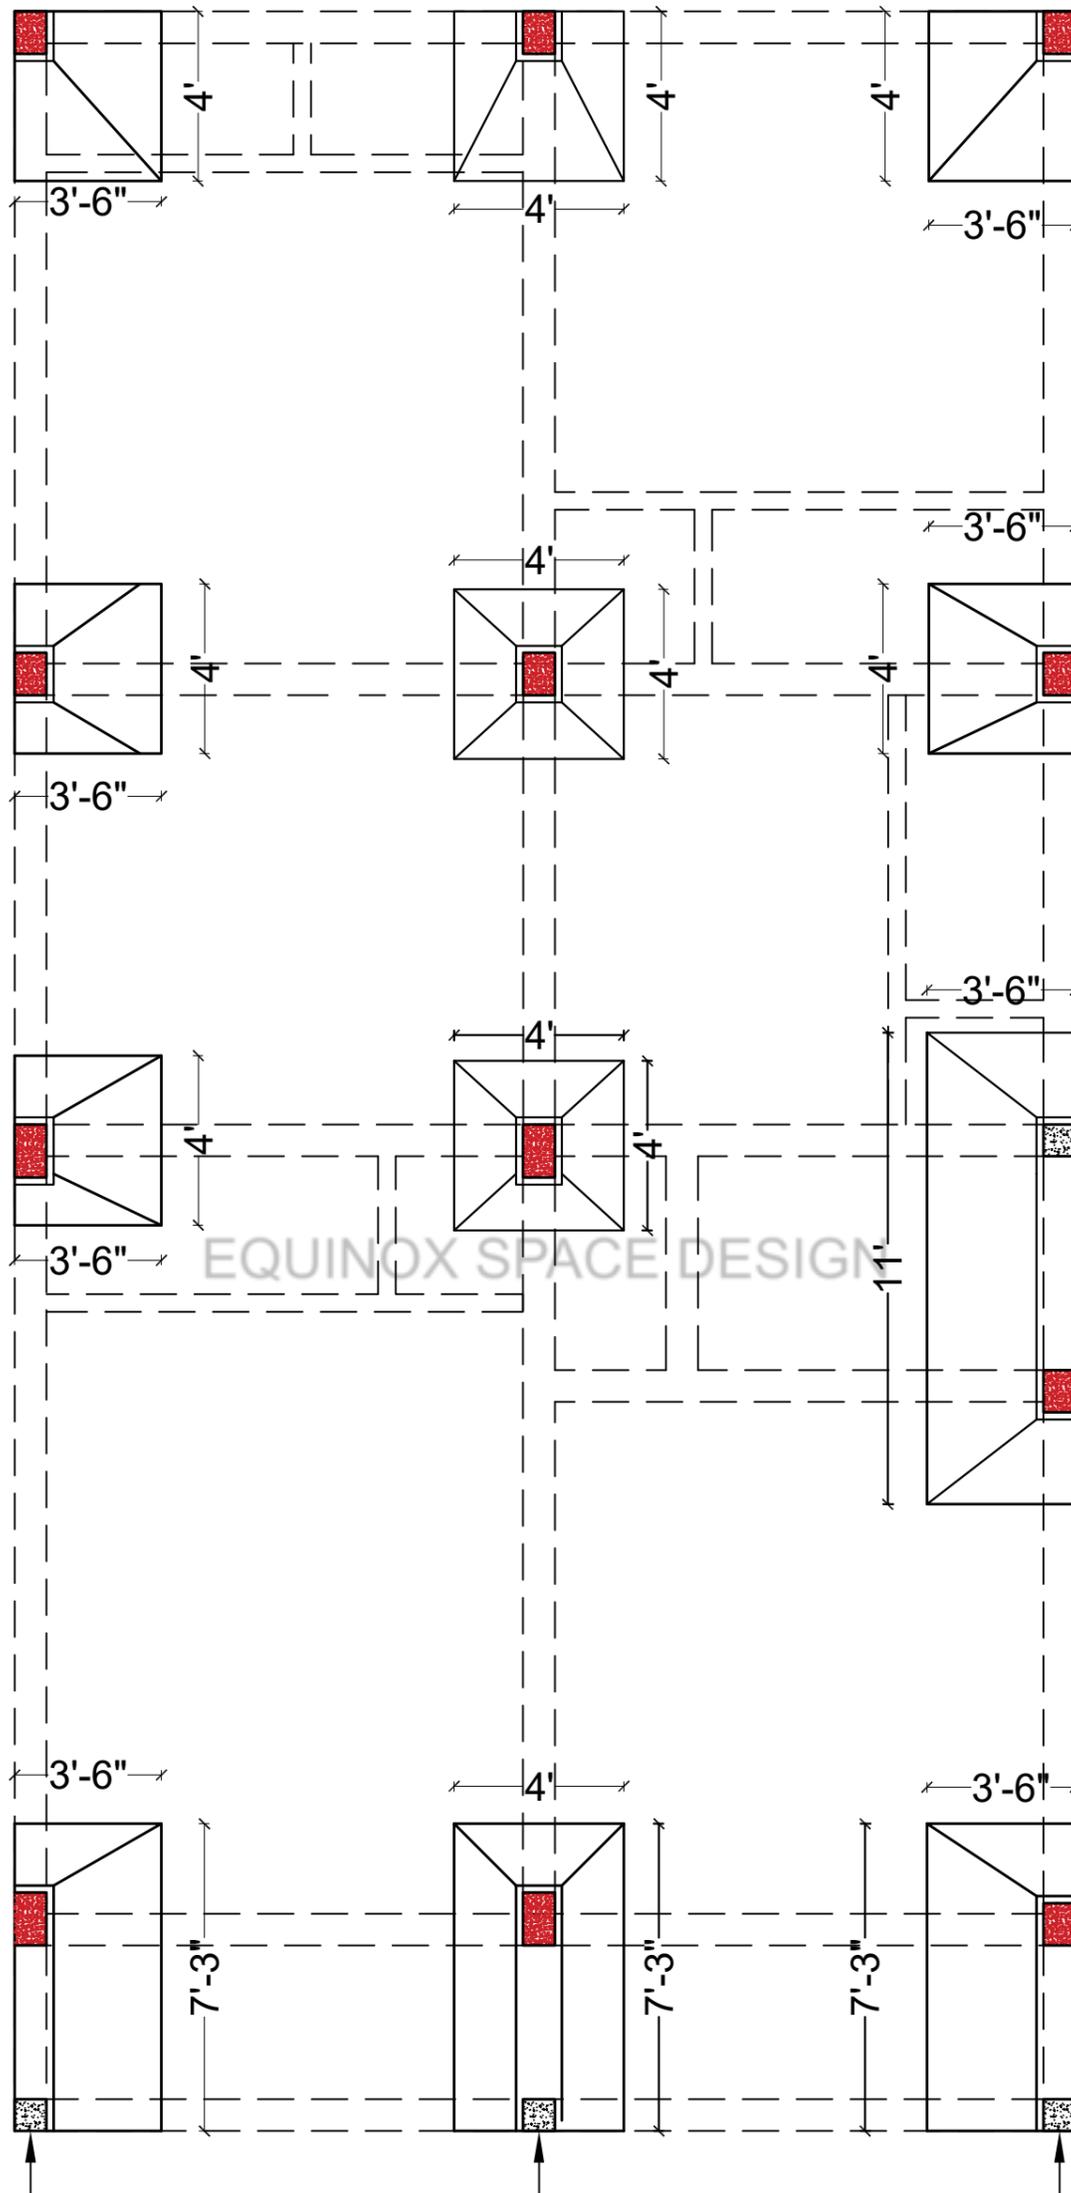


BOUNDRY COLUMN

SHEET:-

COLUMN DIMENSIONS = C1- 9"x1' C2- 9"x9"

COLUMN/FOUNDATION

PAGE @A3

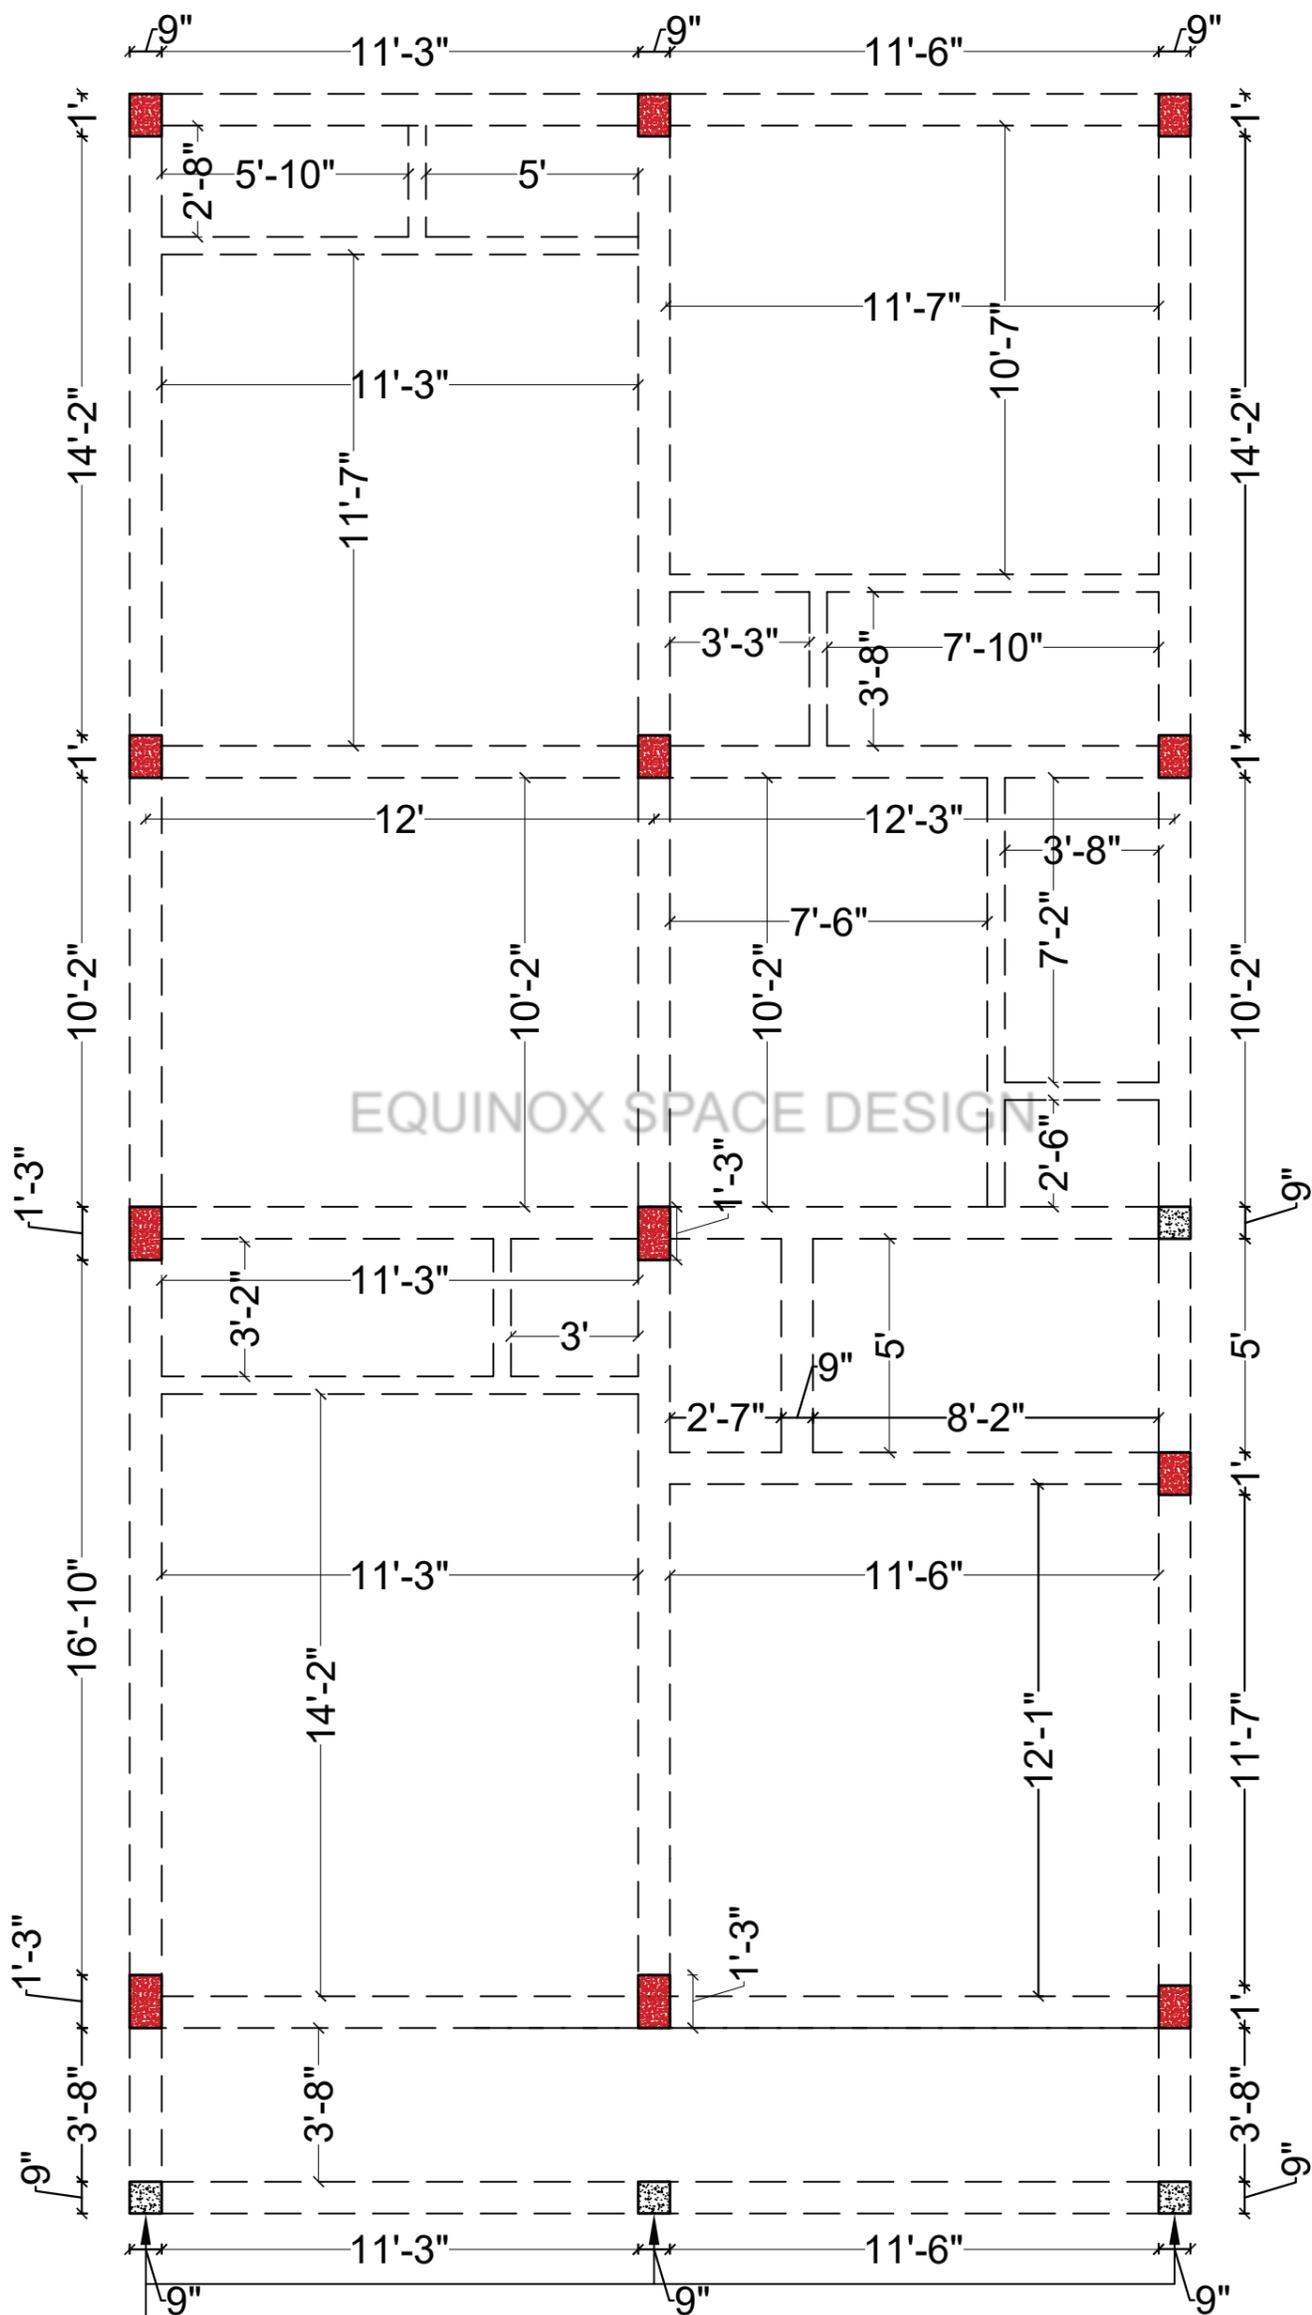


BOUNDRY COLUMN


SHEET:-


PLINTH BEAM

PAGE @A3

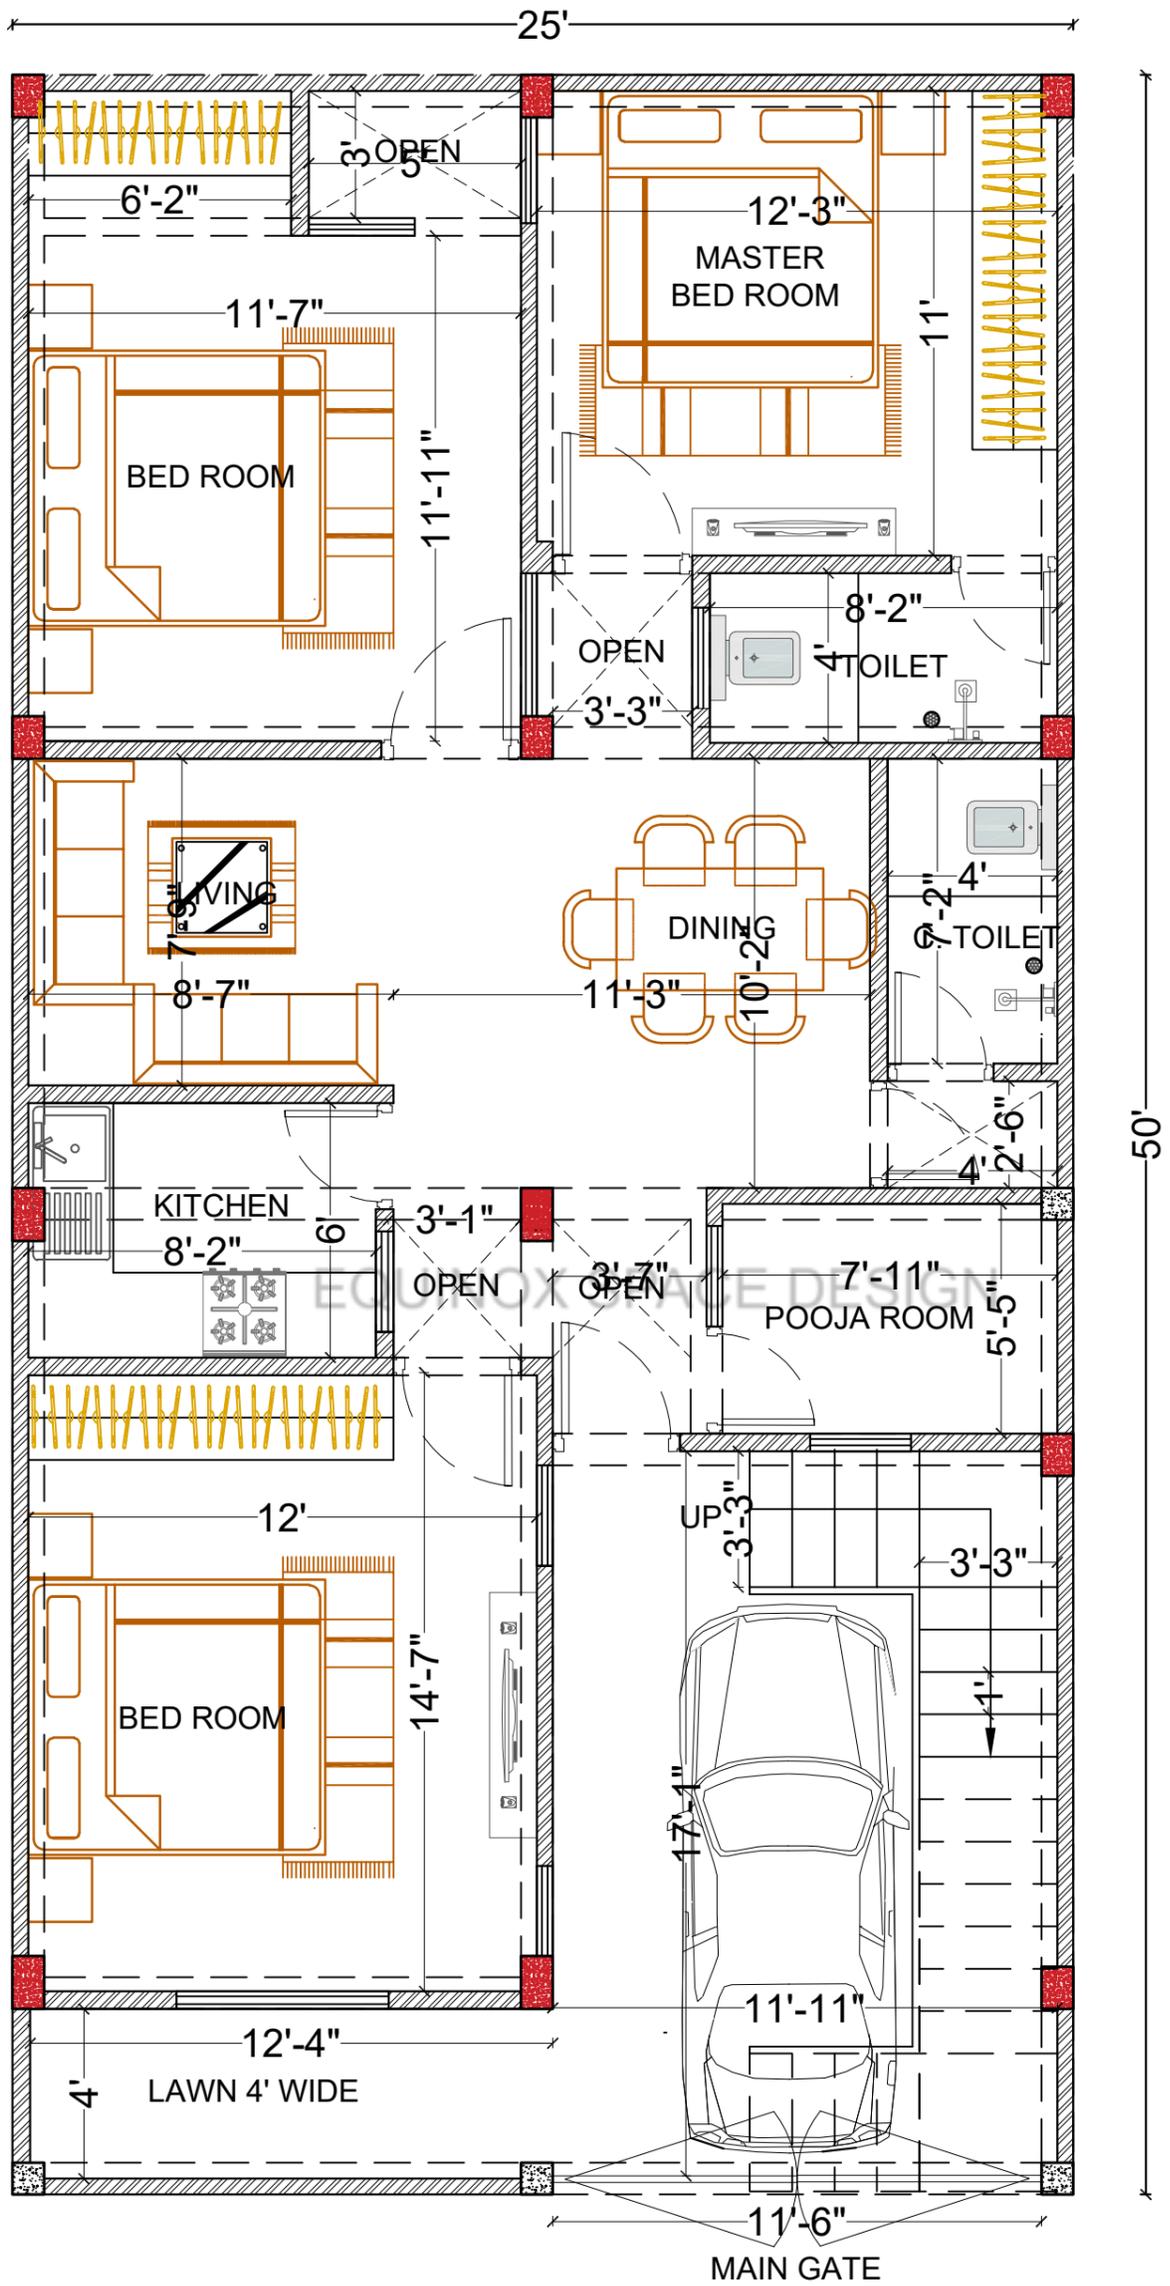

SHEET:-
 ALL WALL THICKNESS, 5"
 PAGE @A3
 GROUND FLOOR

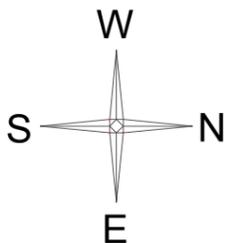

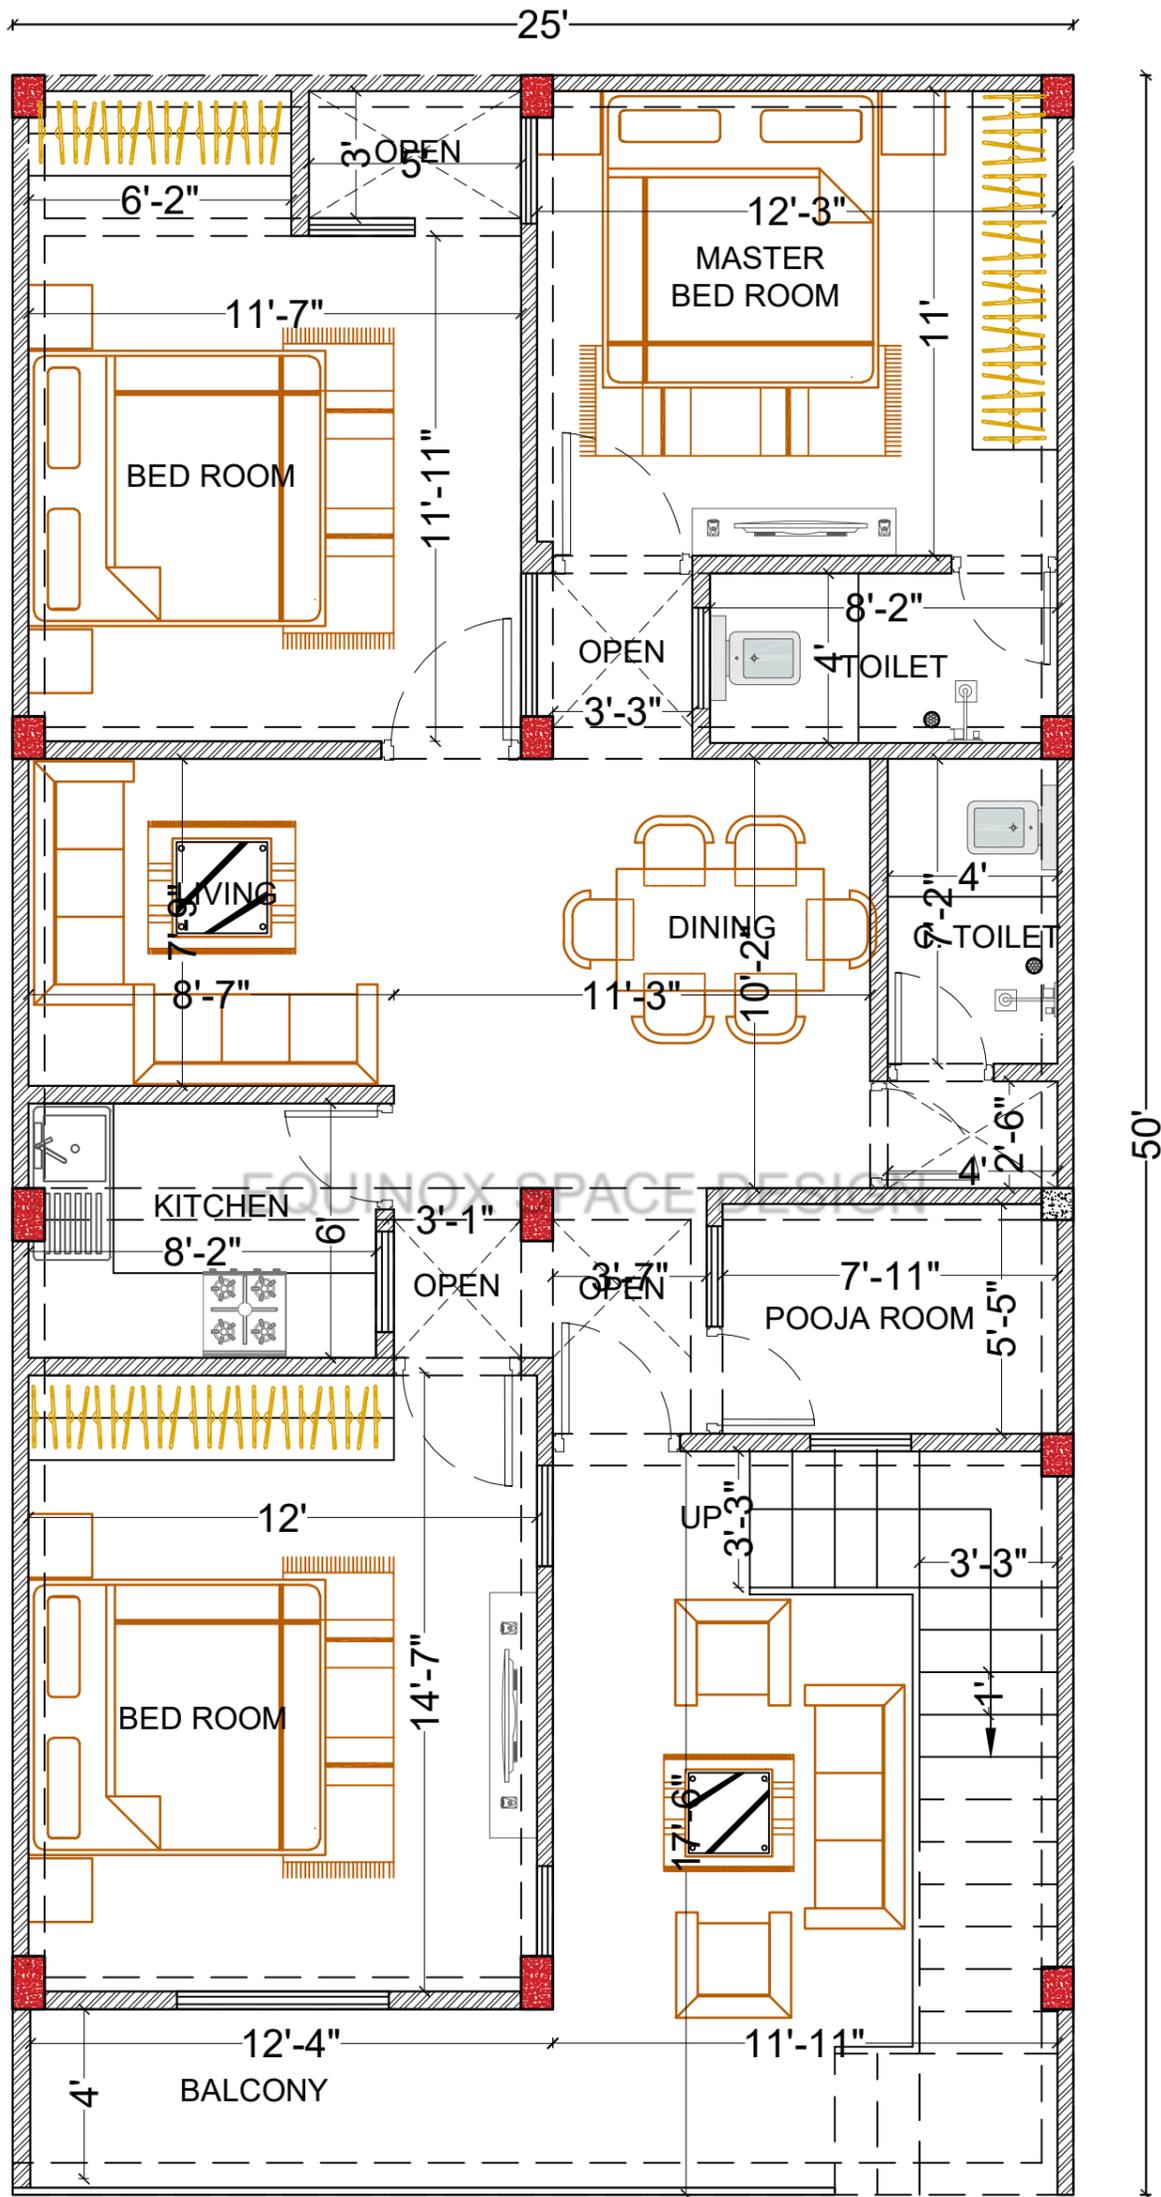

SHEET:-
FIRST FLOOR PLAN
 ALL WALL THICKNESS, 5"
 PAGE @A3



Equinox Space Design

